



ELEVATION - JET GROUTING PROGRAM

FILE 43-00067035.00
 SUBJECT ISLAND COVER OUTFALL
 SHEET OF

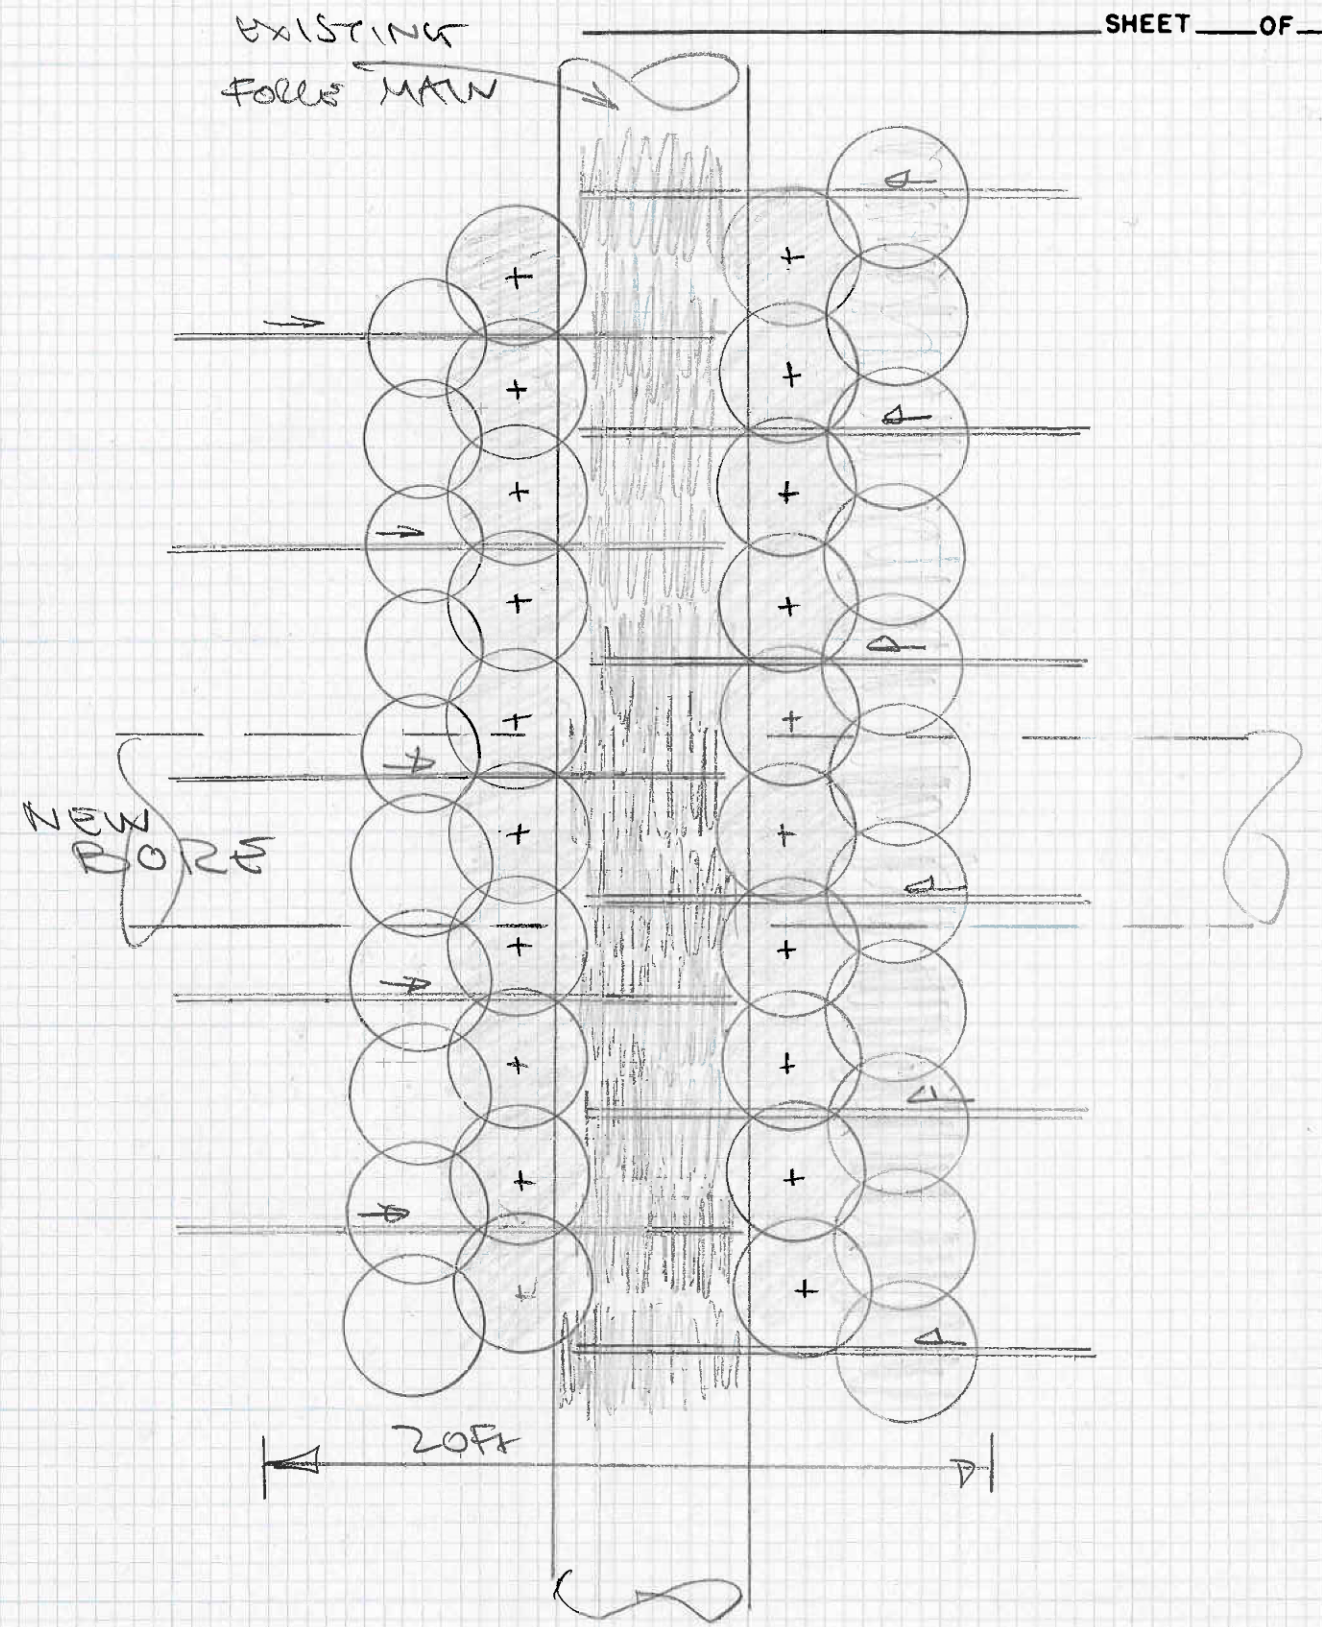

PLAN OF PROPOSED JET-GROUTING

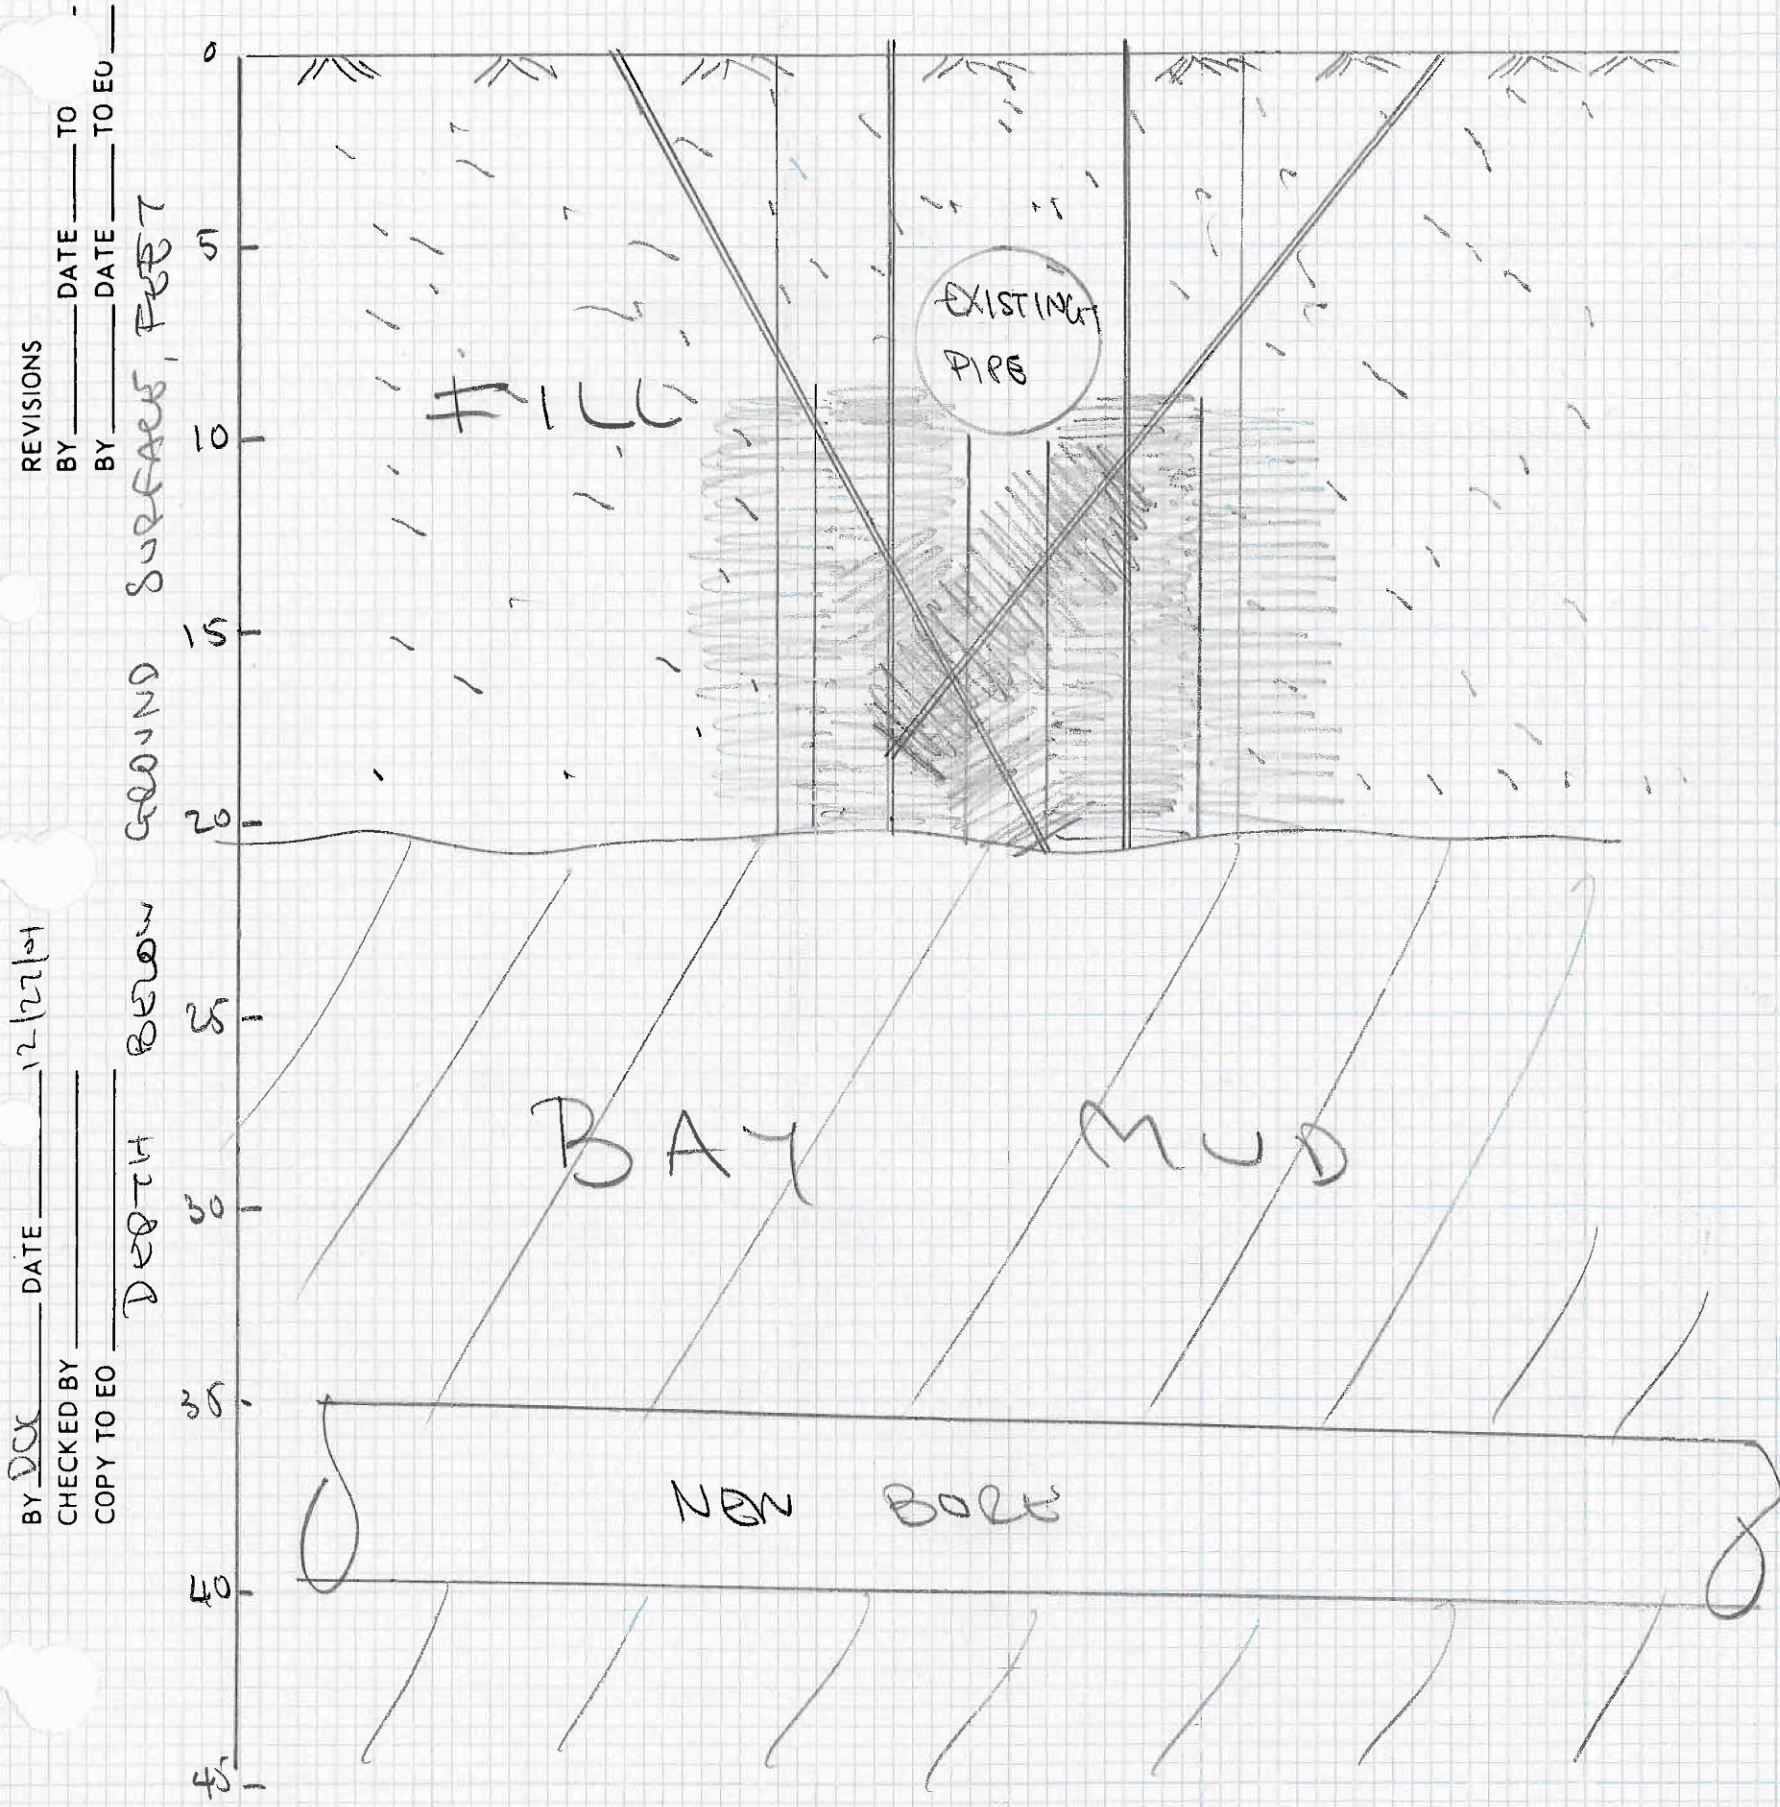