


# VOLUME OF SOIL REMOVED AND REPLACED BY GROUT ON A WEEKLY BASIS

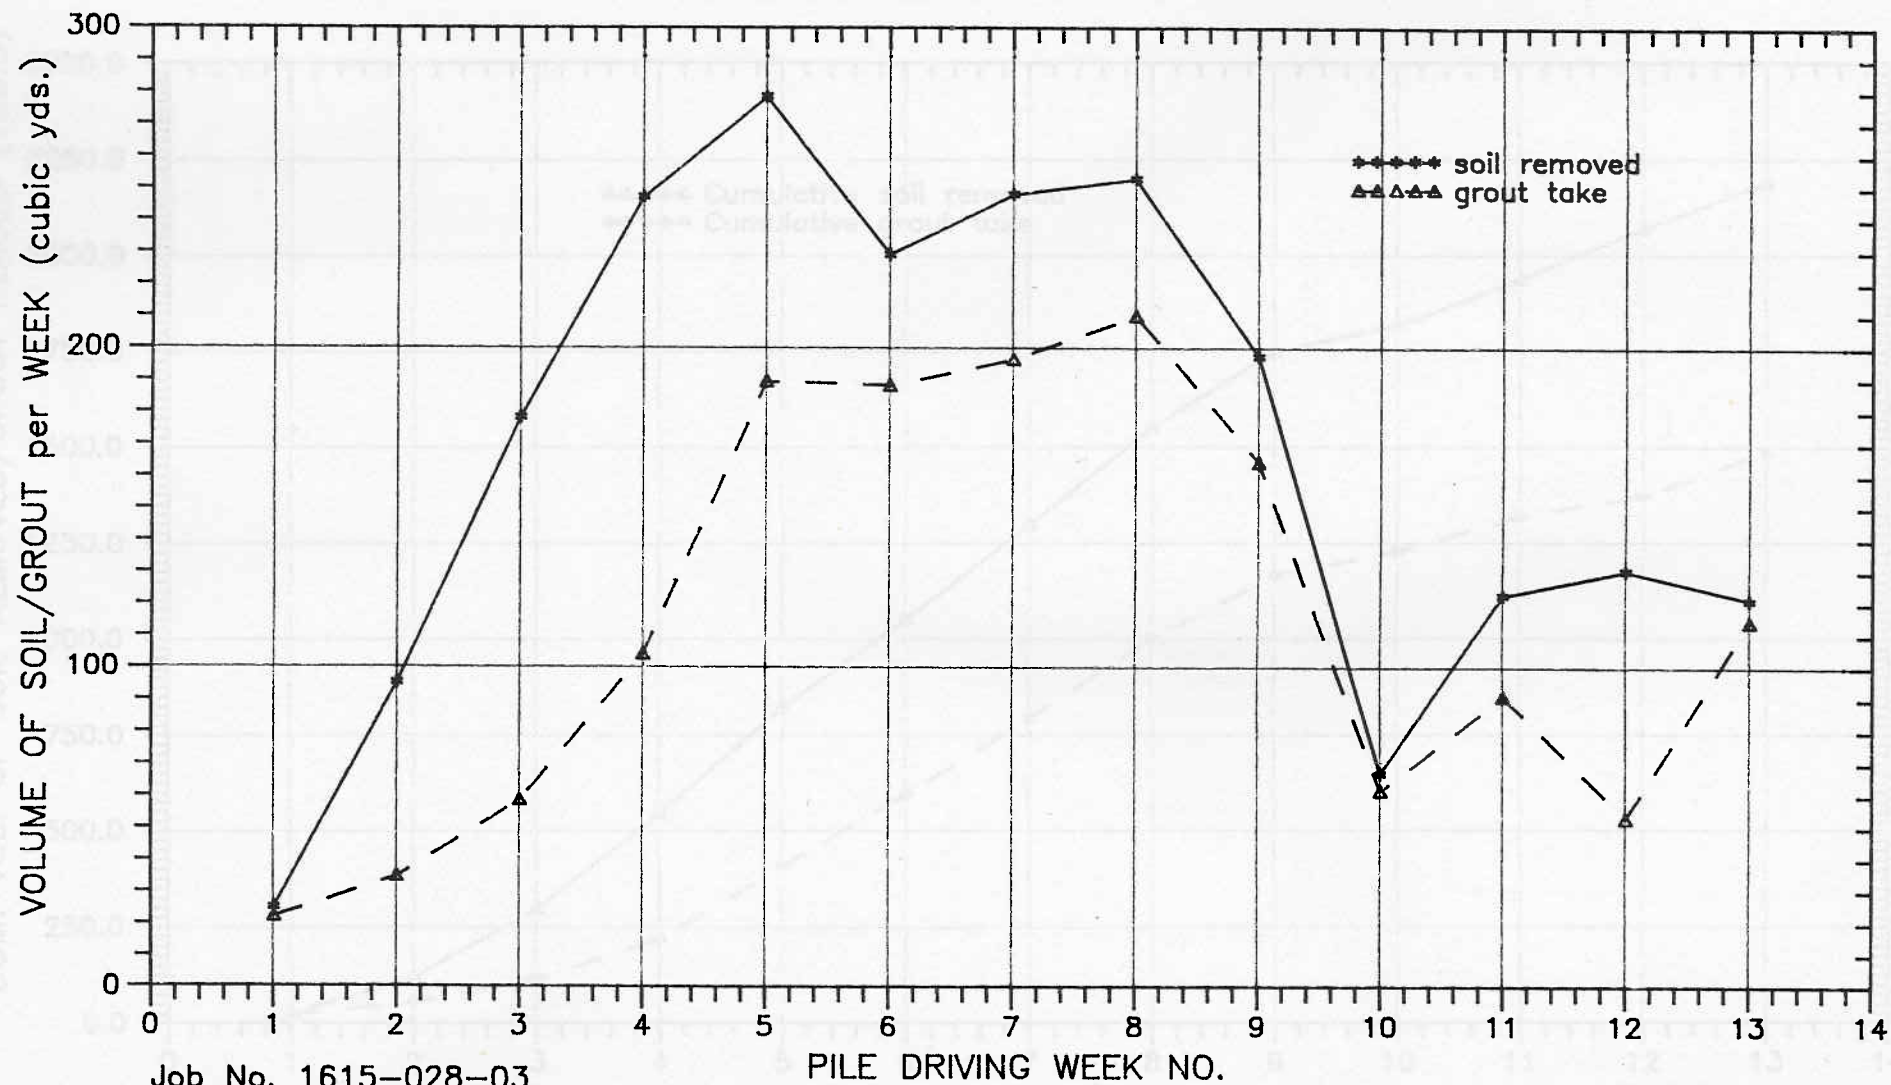

Job No. 1615-028-03  
EBMUD SD-178

PLATE 2.1